




SITE PLAN DRAWING *Existing and Proposed*

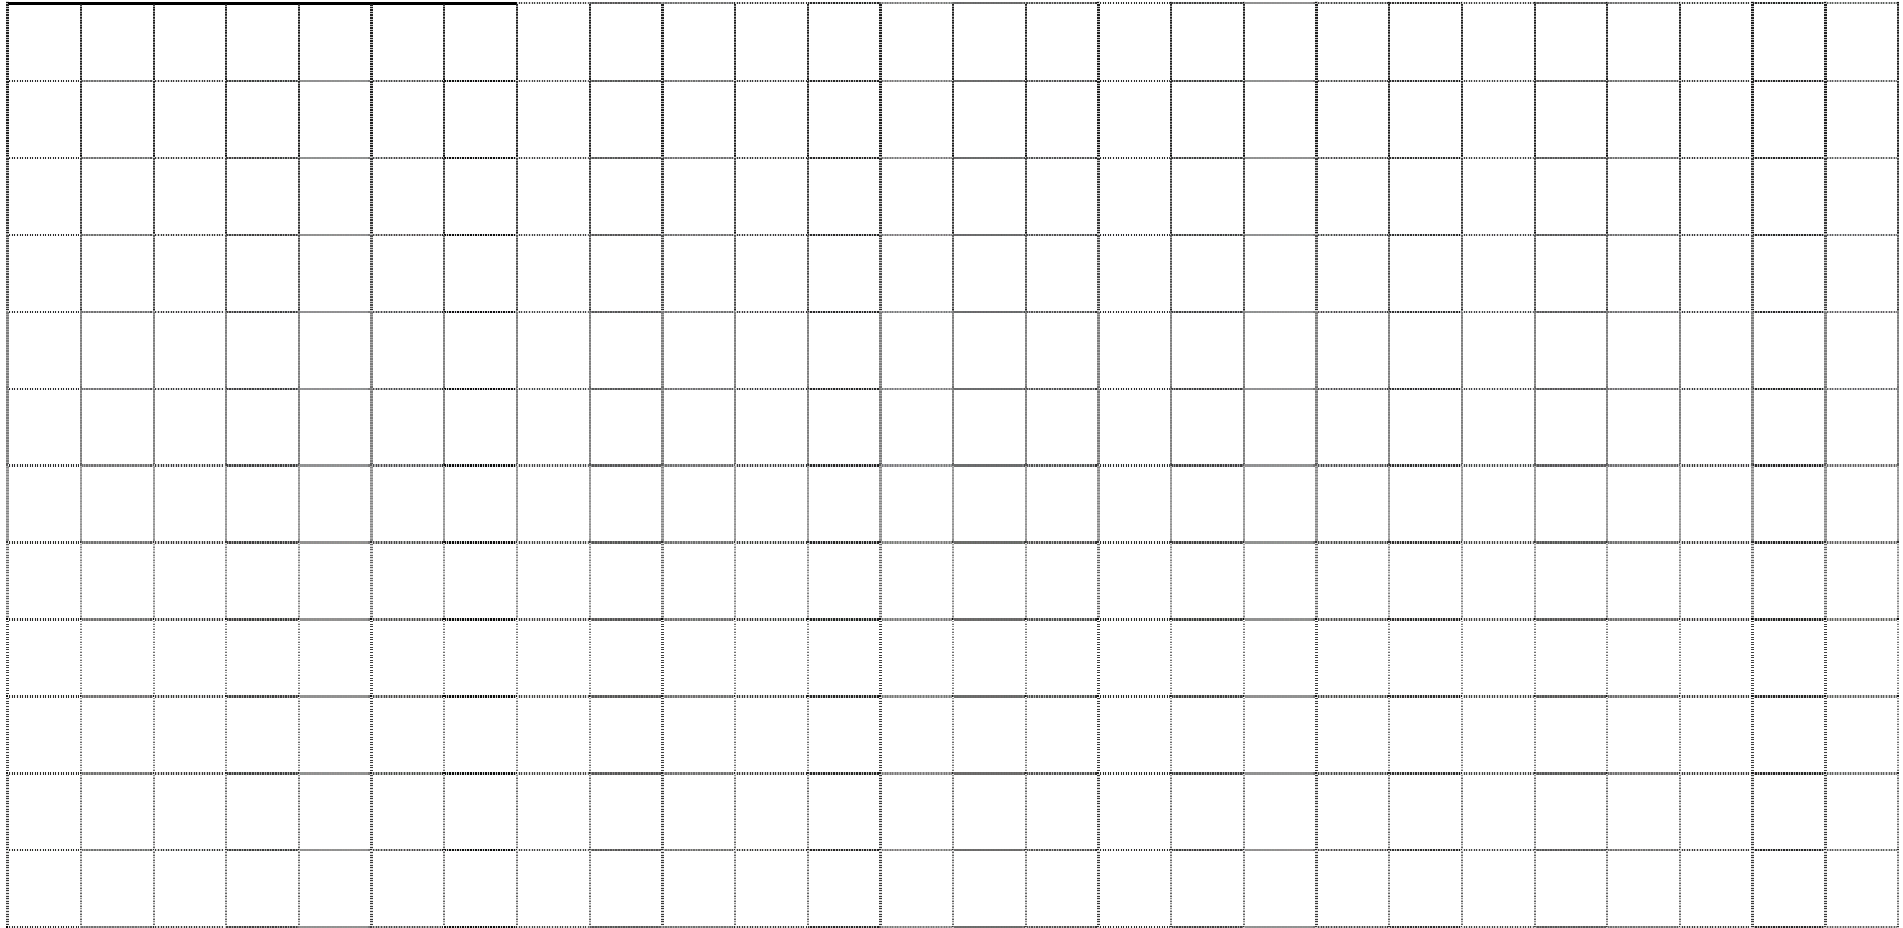

Scale: 1:100 Example: 1cm = 1m (Each square is 1cm x 1cm)
Drawings should show the following measurements

- > Width of the shop front
- > Width of the footpath
- > Pedestrian, Trading and Kerb zones
- > Location of the furniture or goods
- > Existing Public Infrastructure