



Hawkesbury City Council


Attachment 1 to item 8

Interpretation drawings of a replica
mile marker 001 to 003 produced by
Council's Heritage Advisor

date of meeting: 22 July 2021
location: by audio-visual link
time: 5:00 p.m.

ITEM	NOTES:
------	--------

A	16_12_2019	
AMEND	DATE	DESCRIPTION

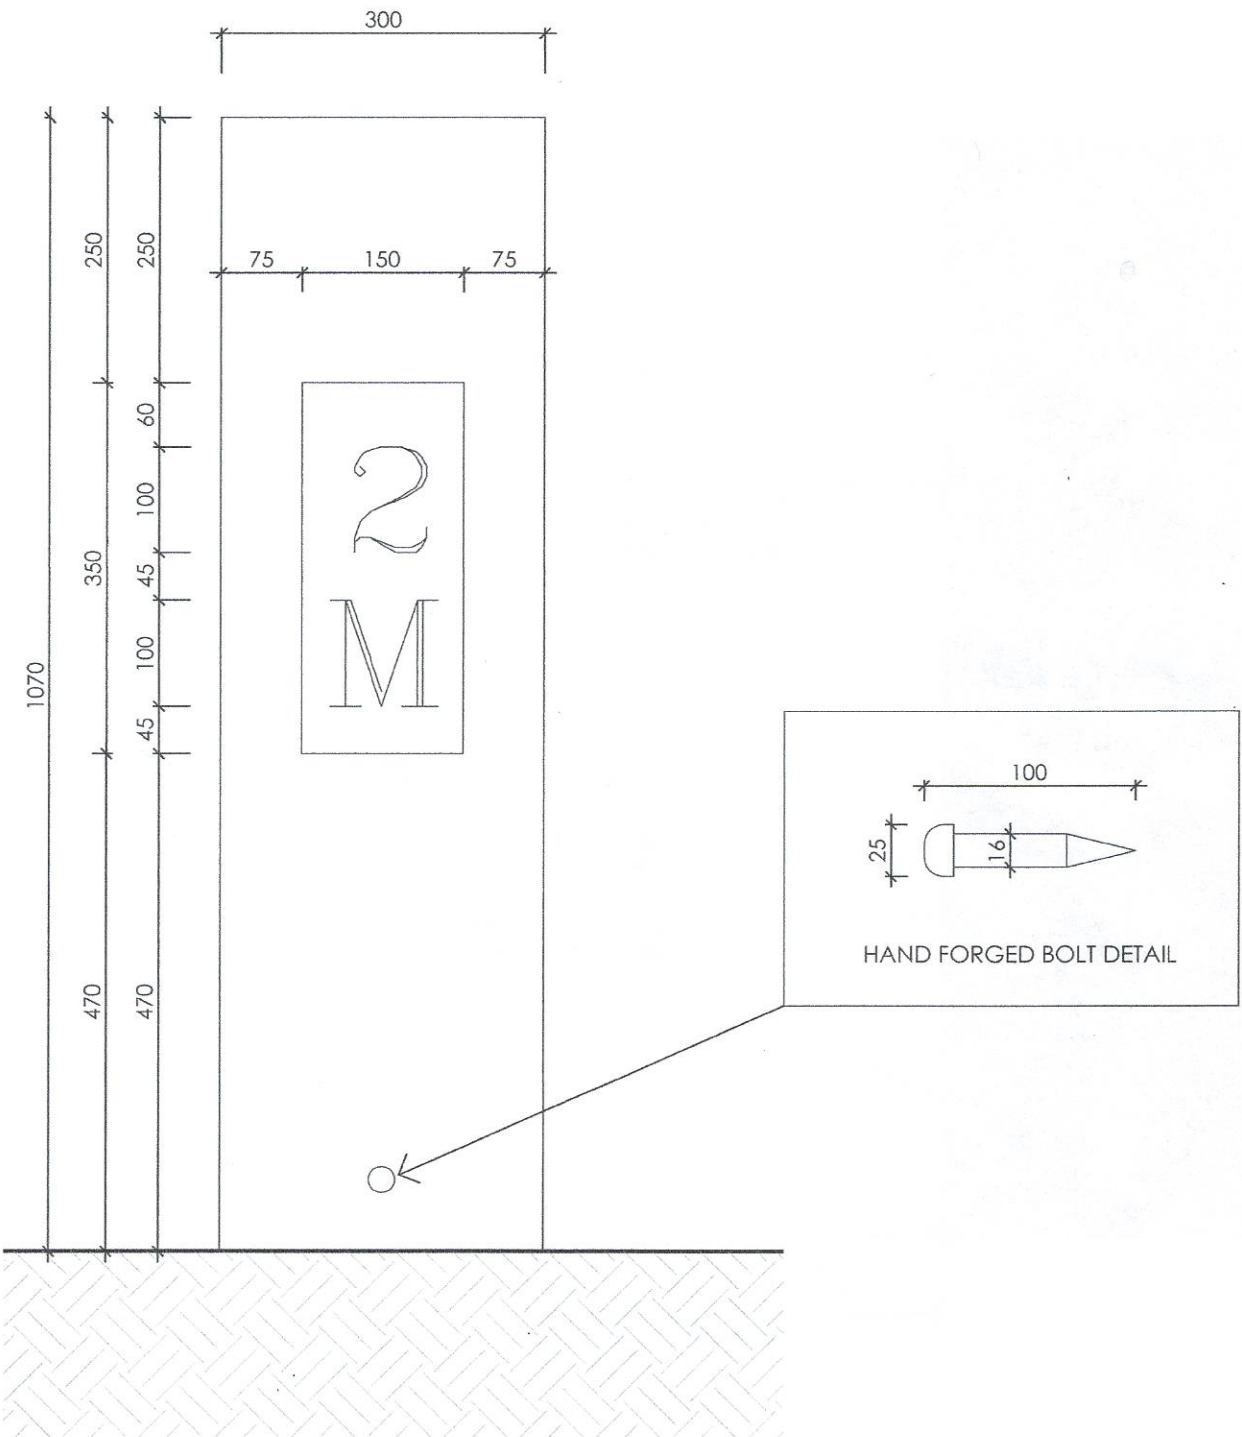

OCP ARCHITECTS

STUDIO 7, LEVEL 1
35 BUCKINGHAM STREET
SURRY HILLS NSW 2010

02) 9319 4126 | WWW.OCP.NET.AU | INFO@OCP.NET.AU


PROJECT 400 m NORTH OF CROWLEY'S LANE (WESTERN SIDE) CASTLEREAGH ROAD, AGNES BANK	SCALE @ A4 NTS	DRAWING TITLE MEASURED DRAWINGS	DRAWING NO. 001
CLIENT HAWKESBURY CITY COUNCIL	DWN / CHE MM/OC	PROJECT 12004	REVISION A

ALL DIMENSIONS ARE IN MILLIMETRES. VERIFY ALL DIMENSIONS & LEVELS ON SITE PRIOR TO COMMENCEMENT OF WORK. REPORT DISCREPANCIES TO ARCHITECT. DO NOT SCALE OFF DRAWING. COPYRIGHT REMAINS THE PROPERTY OF OCP ARCHITECTS, NARN 4079

THIS DOCUMENT REMAINS THE PROPERTY OF OCP ARCHITECTS PTY LTD. THIS DRAWING SHALL BE USED ONLY FOR THE COMMISSIONED PURPOSE. USE ELSEWHERE IS UNLAWFUL.

ITEM	NOTES:
------	--------

A	16_12_2019	
AMEND	DATE	DESCRIPTION

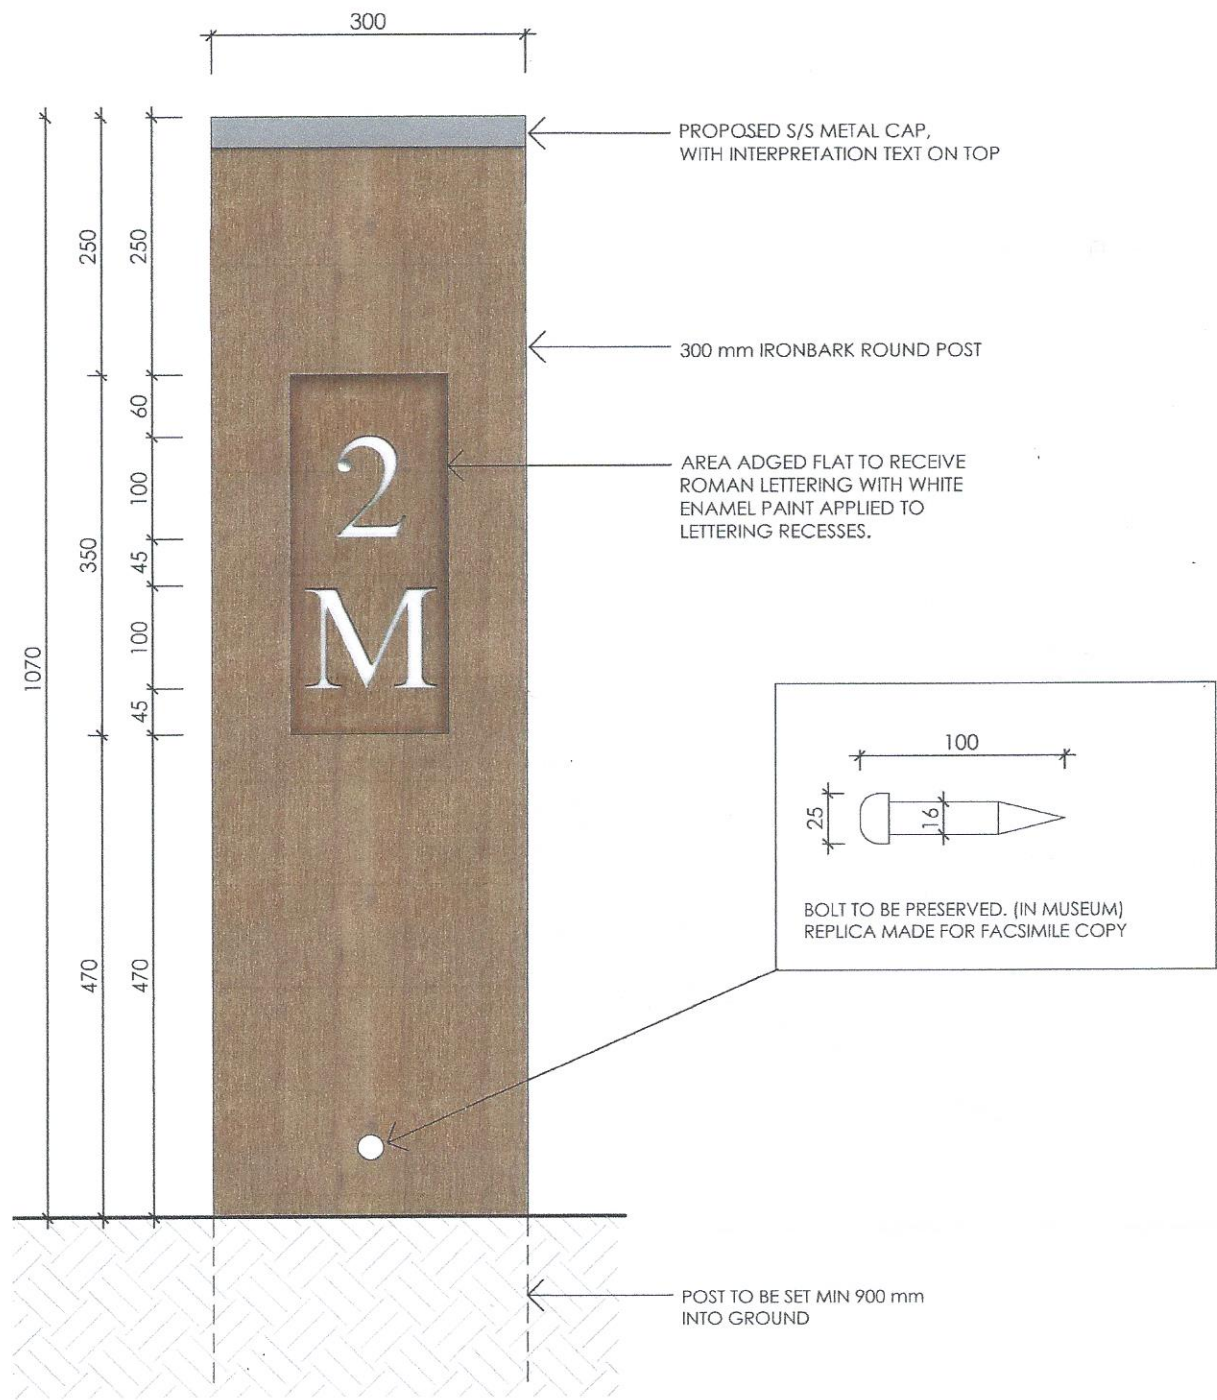

OCP ARCHITECTS STUDIO 7, LEVEL 1 35 BUCKINGHAM STREET SURRY HILLS NSW 2010 [02] 9319 4126 WWW.OCP.NET.AU INFO@OCP.NET.AU	PROJECT 400 m NORTH OF CROWLEY'S LANE (WESTERN SIDE) CASTLEREAGH ROAD, AGNES BANK	SCALE @ A4 NTS	DRAWING TITLE RECONSTRUCTION OF MILE MARKER	DRAWING NO. 002
	CLIENT HAWKESBURY CITY COUNCIL	DWN / CHE MM/OC	PROJECT 12004	REVISION A

ALL DIMENSIONS ARE IN MILLIMETRES. VERIFY ALL DIMENSIONS & LEVELS ON SITE PRIOR TO COMMENCEMENT OF WORK. REPORT DISCREPANCIES TO ARCHITECT. DO NOT SCALE OFF DRAWING. COPYRIGHT REMAINS THE PROPERTY OF OCP ARCHITECTS. NARN 4079

THIS DOCUMENT REMAINS THE PROPERTY OF OCP ARCHITECTS PTY LTD. THIS DRAWING SHALL BE USED ONLY FOR THE COMMISSIONED PURPOSE. USE ELSEWHERE IS UNLAWFUL.

ITEM	NOTES

A	16.12.2019	
AMEND	DATE	DESCRIPTION



OCP ARCHITECTS

STUDIO 7, LEVEL 1
35 BUCKINGHAM STREET
SURRY HILLS NSW 2010

02) 9319 4126 | WWW.OCP.NET.AU | INFO@OCP.NET.AU

PROJECT 400 m NORTH OF CROWLEY'S LANE (WESTERN SIDE) CASTLEREAGH ROAD, AGNES BANK	SCALE @ A4 NTS	DRAWING TITLE EXISTING MILE MARKER	DRAWING NO. 003
CLIENT HAWKESBURY CITY COUNCIL	DWN / CHE MM/OC	PROJECT 12004	REVISION A

ALL DIMENSIONS ARE IN MILLIMETRES. VERIFY ALL DIMENSIONS & LEVELS ON SITE PRIOR TO COMMENCEMENT OF WORK. REPORT DISCREPANCIES TO ARCHITECT. DO NOT SCALE OFF DRAWING. COPYRIGHT REMAINS THE PROPERTY OF OCP ARCHITECTS. NARN 4079

THIS DOCUMENT REMAINS THE PROPERTY OF OCP ARCHITECTS PTY LTD. THIS DRAWING SHALL BE USED ONLY FOR THE COMMISSIONED PURPOSE. USE ELSEWHERE IS UNLAWFUL.