




Attachment 2 to Item 004

Grose River Bridge Option 2

Date of meeting: 31 January 2023
Location: Council Chambers
Time: 6:30 p.m.

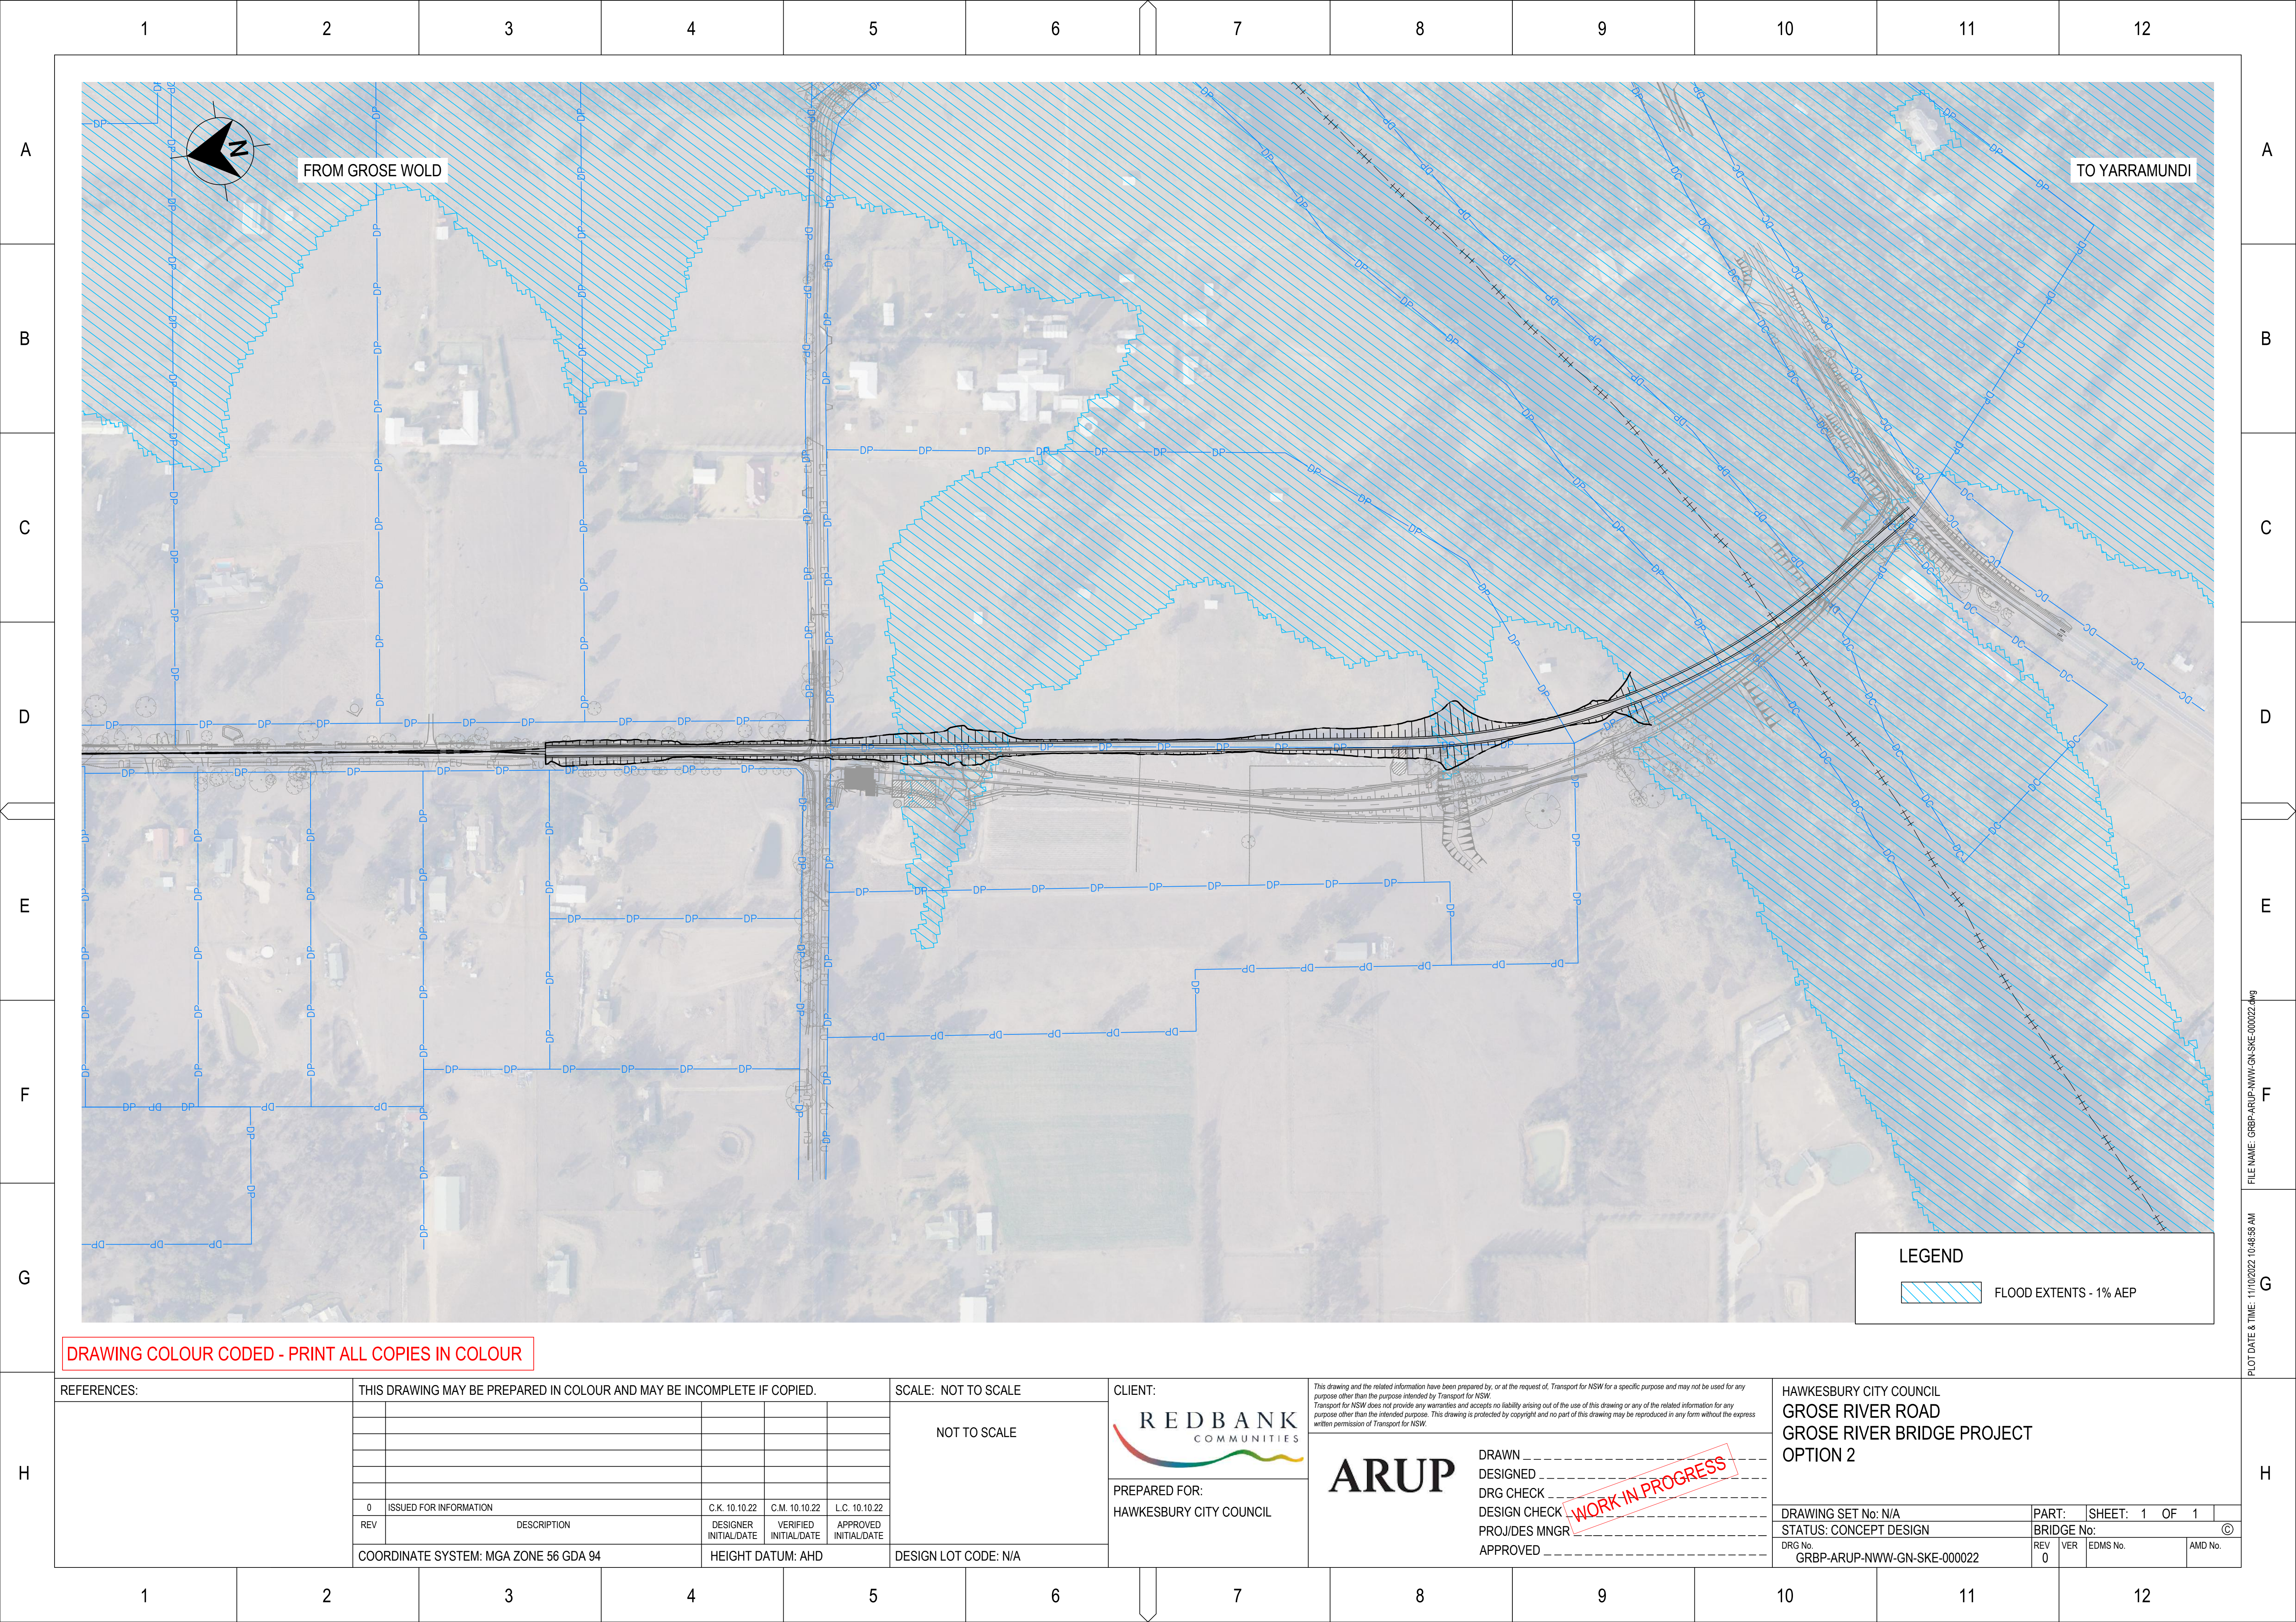

DRAWING COLOUR CODED - PRINT ALL COPIES IN COLOUR

REFERENCES:		THIS DRAWING MAY BE PREPARED IN COLOUR AND MAY BE INCOMPLETE IF COPIED.					SCALE: NOT TO SCALE		CLIENT:		<div>This drawing and the related information have been prepared by, or at the request of, Transport for NSW for a specific purpose and may not be used for any purpose other than the purpose intended by Transport for NSW. Transport for NSW does not provide any warranties and accepts no liability arising out of the use of this drawing or any of the related information for any purpose other than the intended purpose. This drawing is protected by copyright and no part of this drawing may be reproduced in any form without the express written permission of Transport for NSW.</div>				HAWKESBURY CITY COUNCIL GROSE RIVER ROAD GROSE RIVER BRIDGE PROJECT OPTION 2													
								NOT TO SCALE	<div>REDBANK COMMUNITIES</div>	<div>PREPARED FOR: HAWKESBURY CITY COUNCIL</div>	<div>ARUP</div>	DRAWN _____	DESIGNED _____	DRG CHECK _____	DESIGN CHECK _____	PROJ/DES MNGR _____	APPROVED _____	<div>WORK IN PROGRESS</div>	DRAWING SET No: N/A									
0	ISSUED FOR INFORMATION					C.K. 10.10.22	C.M. 10.10.22												L.C. 10.10.22	STATUS: CONCEPT DESIGN								
REV	DESCRIPTION					DESIGNER INITIAL/DATE	VERIFIED INITIAL/DATE												APPROVED INITIAL/DATE	BRIDGE No: _____								
COORDINATE SYSTEM: MGA ZONE 56 GDA 94						HEIGHT DATUM: AHD													DESIGN LOT CODE: N/A			DRG No: GRBP-ARUP-NWWW-GN-SKE-000022		REV 0	VER	EDMS No.	AMD No.	