




Attachment 3 to Item 004

Grose River Bridge Option 3

Date of meeting: 31 January 2023
Location: Council Chambers
Time: 6:30 p.m.

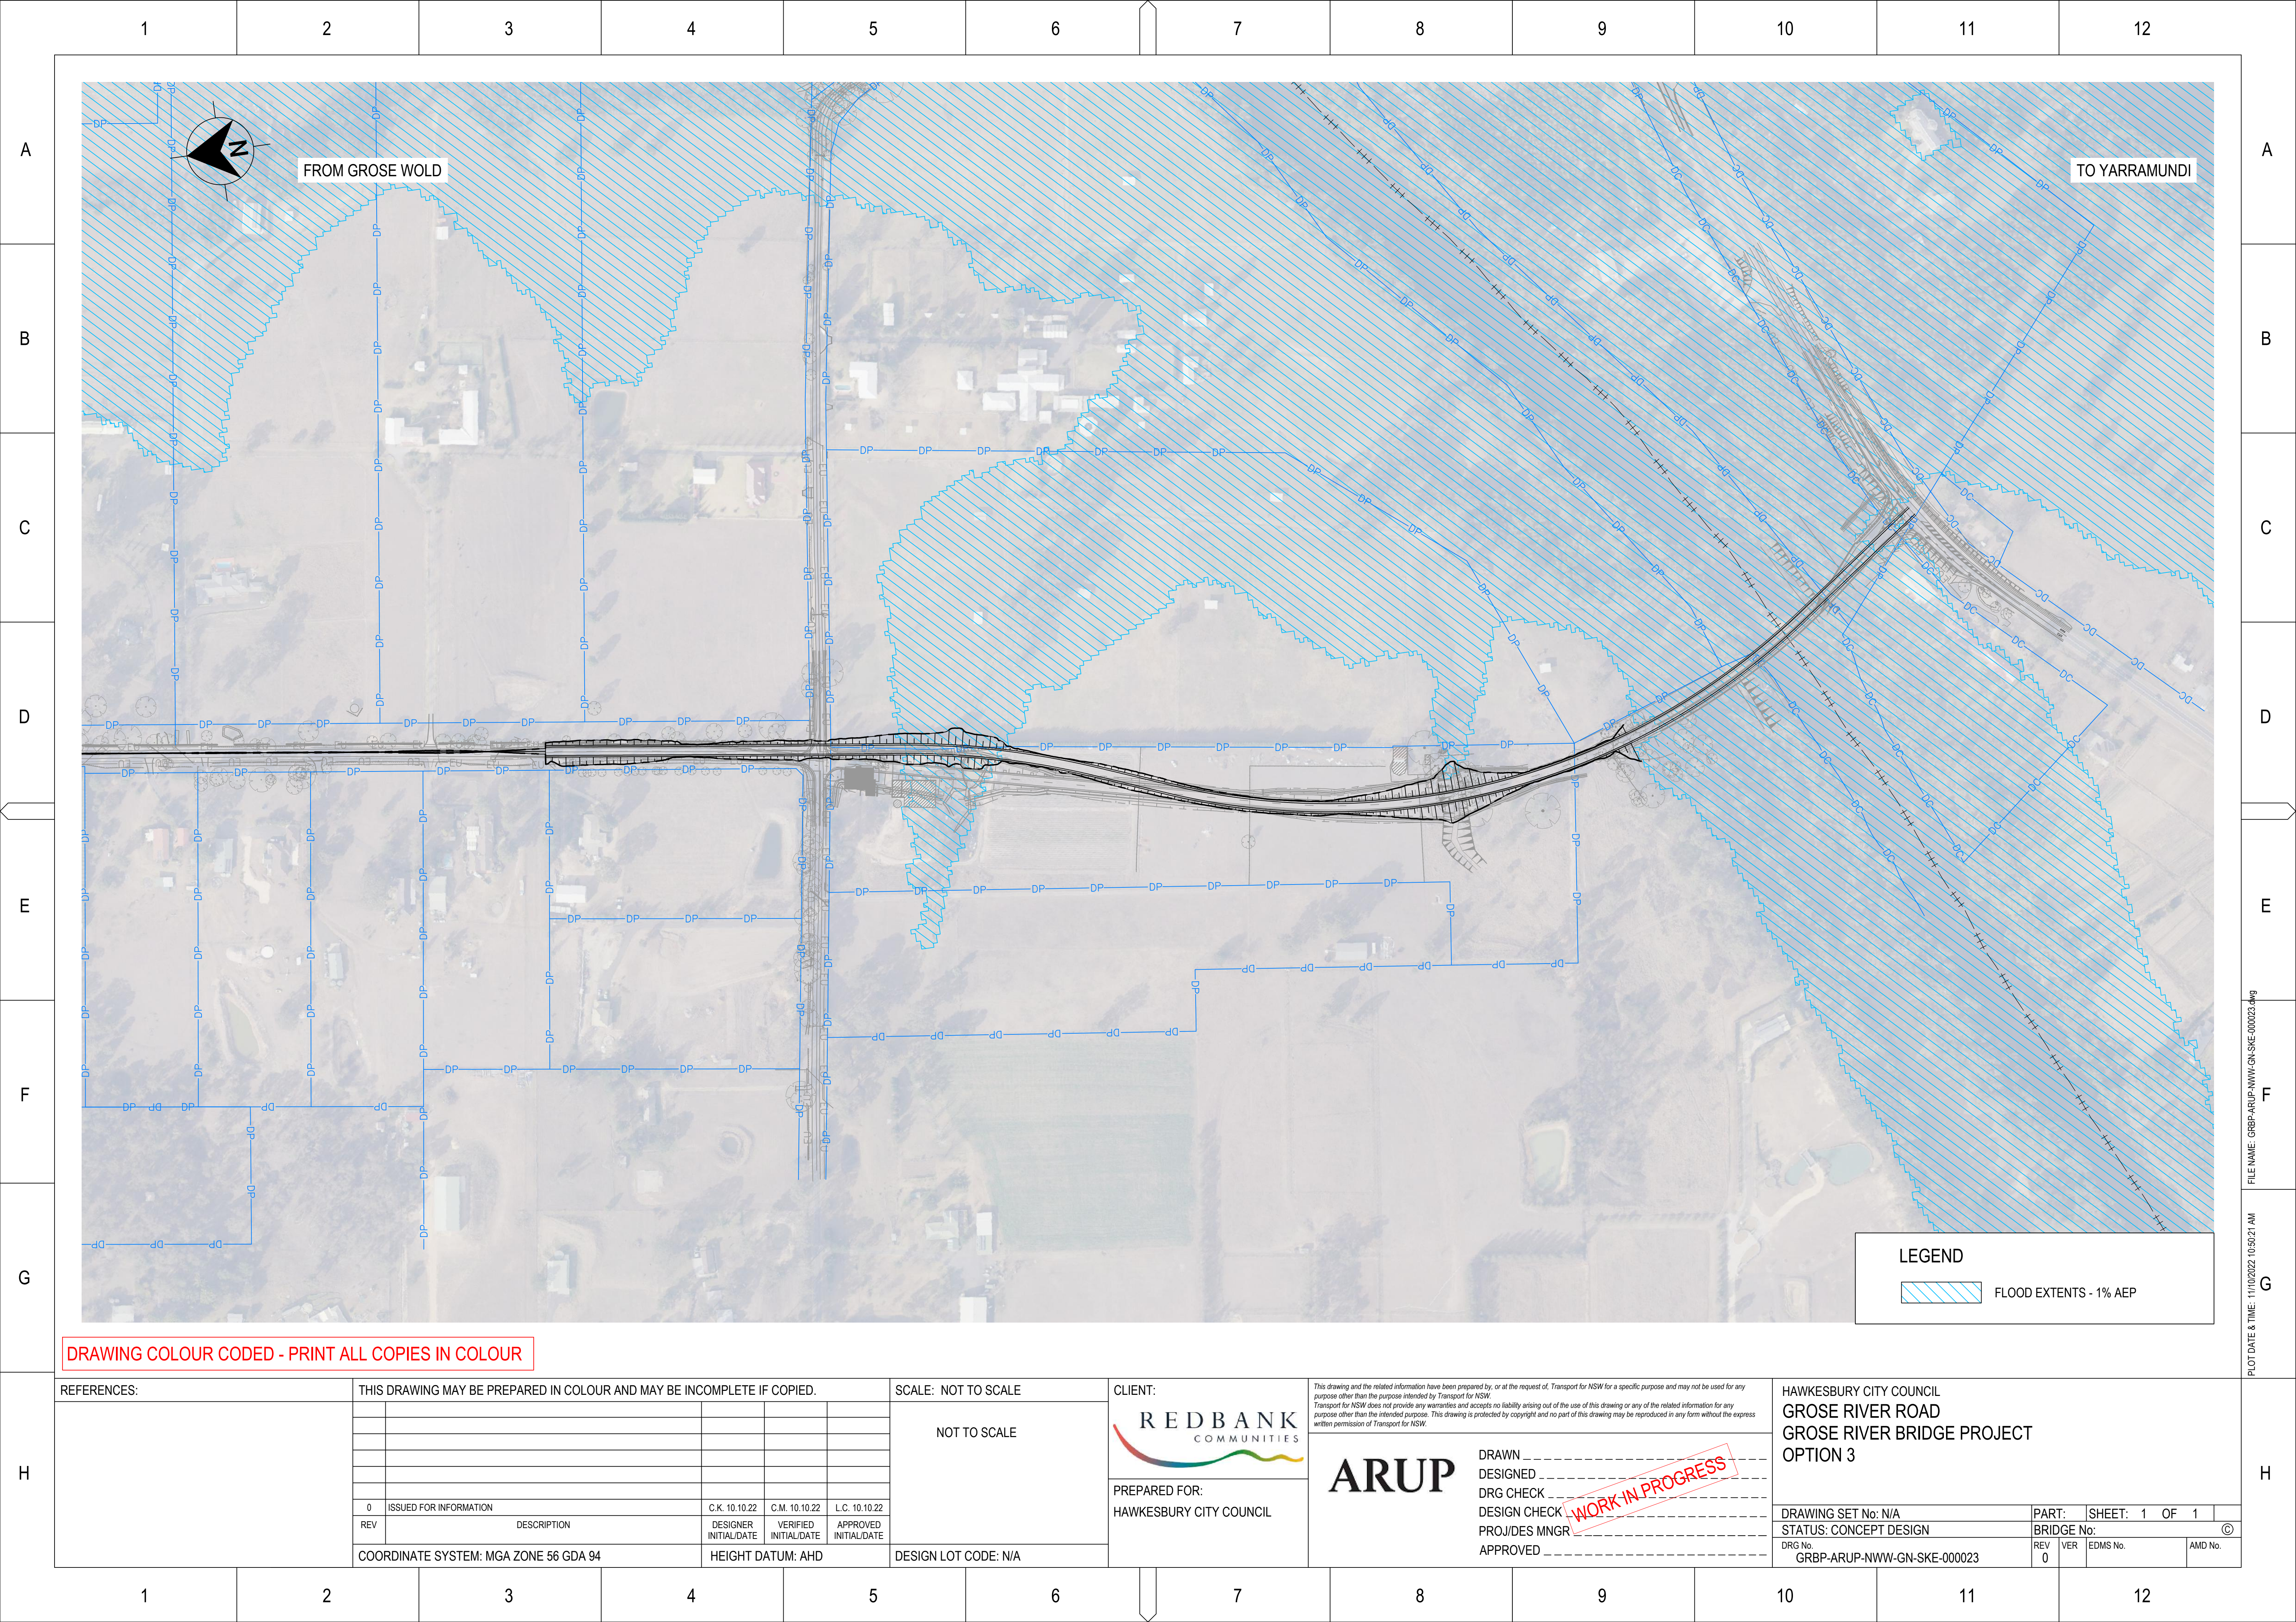

DRAWING COLOUR CODED - PRINT ALL COPIES IN COLOUR

REFERENCES:		THIS DRAWING MAY BE PREPARED IN COLOUR AND MAY BE INCOMPLETE IF COPIED.					SCALE: NOT TO SCALE			CLIENT:		<div>This drawing and the related information have been prepared by, or at the request of, Transport for NSW for a specific purpose and may not be used for any purpose other than the purpose intended by Transport for NSW.</div> <div>Transport for NSW does not provide any warranties and accepts no liability arising out of the use of this drawing or any of the related information for any purpose other than the intended purpose. This drawing is protected by copyright and no part of this drawing may be reproduced in any form without the express written permission of Transport for NSW.</div> <div><div>ARUP</div><div>DRAWN _____ DESIGNED _____ DRG CHECK _____ DESIGN CHECK _____ PROJ/DES MNGR _____ APPROVED _____</div><div>WORK IN PROGRESS</div></div>					HAWKESBURY CITY COUNCIL GROSE RIVER ROAD GROSE RIVER BRIDGE PROJECT OPTION 3				
							NOT TO SCALE			<div>PREPARED FOR: HAWKESBURY CITY COUNCIL</div>											
0	ISSUED FOR INFORMATION					C.K. 10.10.22	C.M. 10.10.22	L.C. 10.10.22													
REV	DESCRIPTION					DESIGNER INITIAL/DATE	VERIFIED INITIAL/DATE	APPROVED INITIAL/DATE													
COORDINATE SYSTEM: MGA ZONE 56 GDA 94						HEIGHT DATUM: AHD			DESIGN LOT CODE: N/A												