




Attachment 1 to Item 004

Grose River Bridge Option 1

Date of meeting: 31 January 2023
Location: Council Chambers
Time: 6:30 p.m.

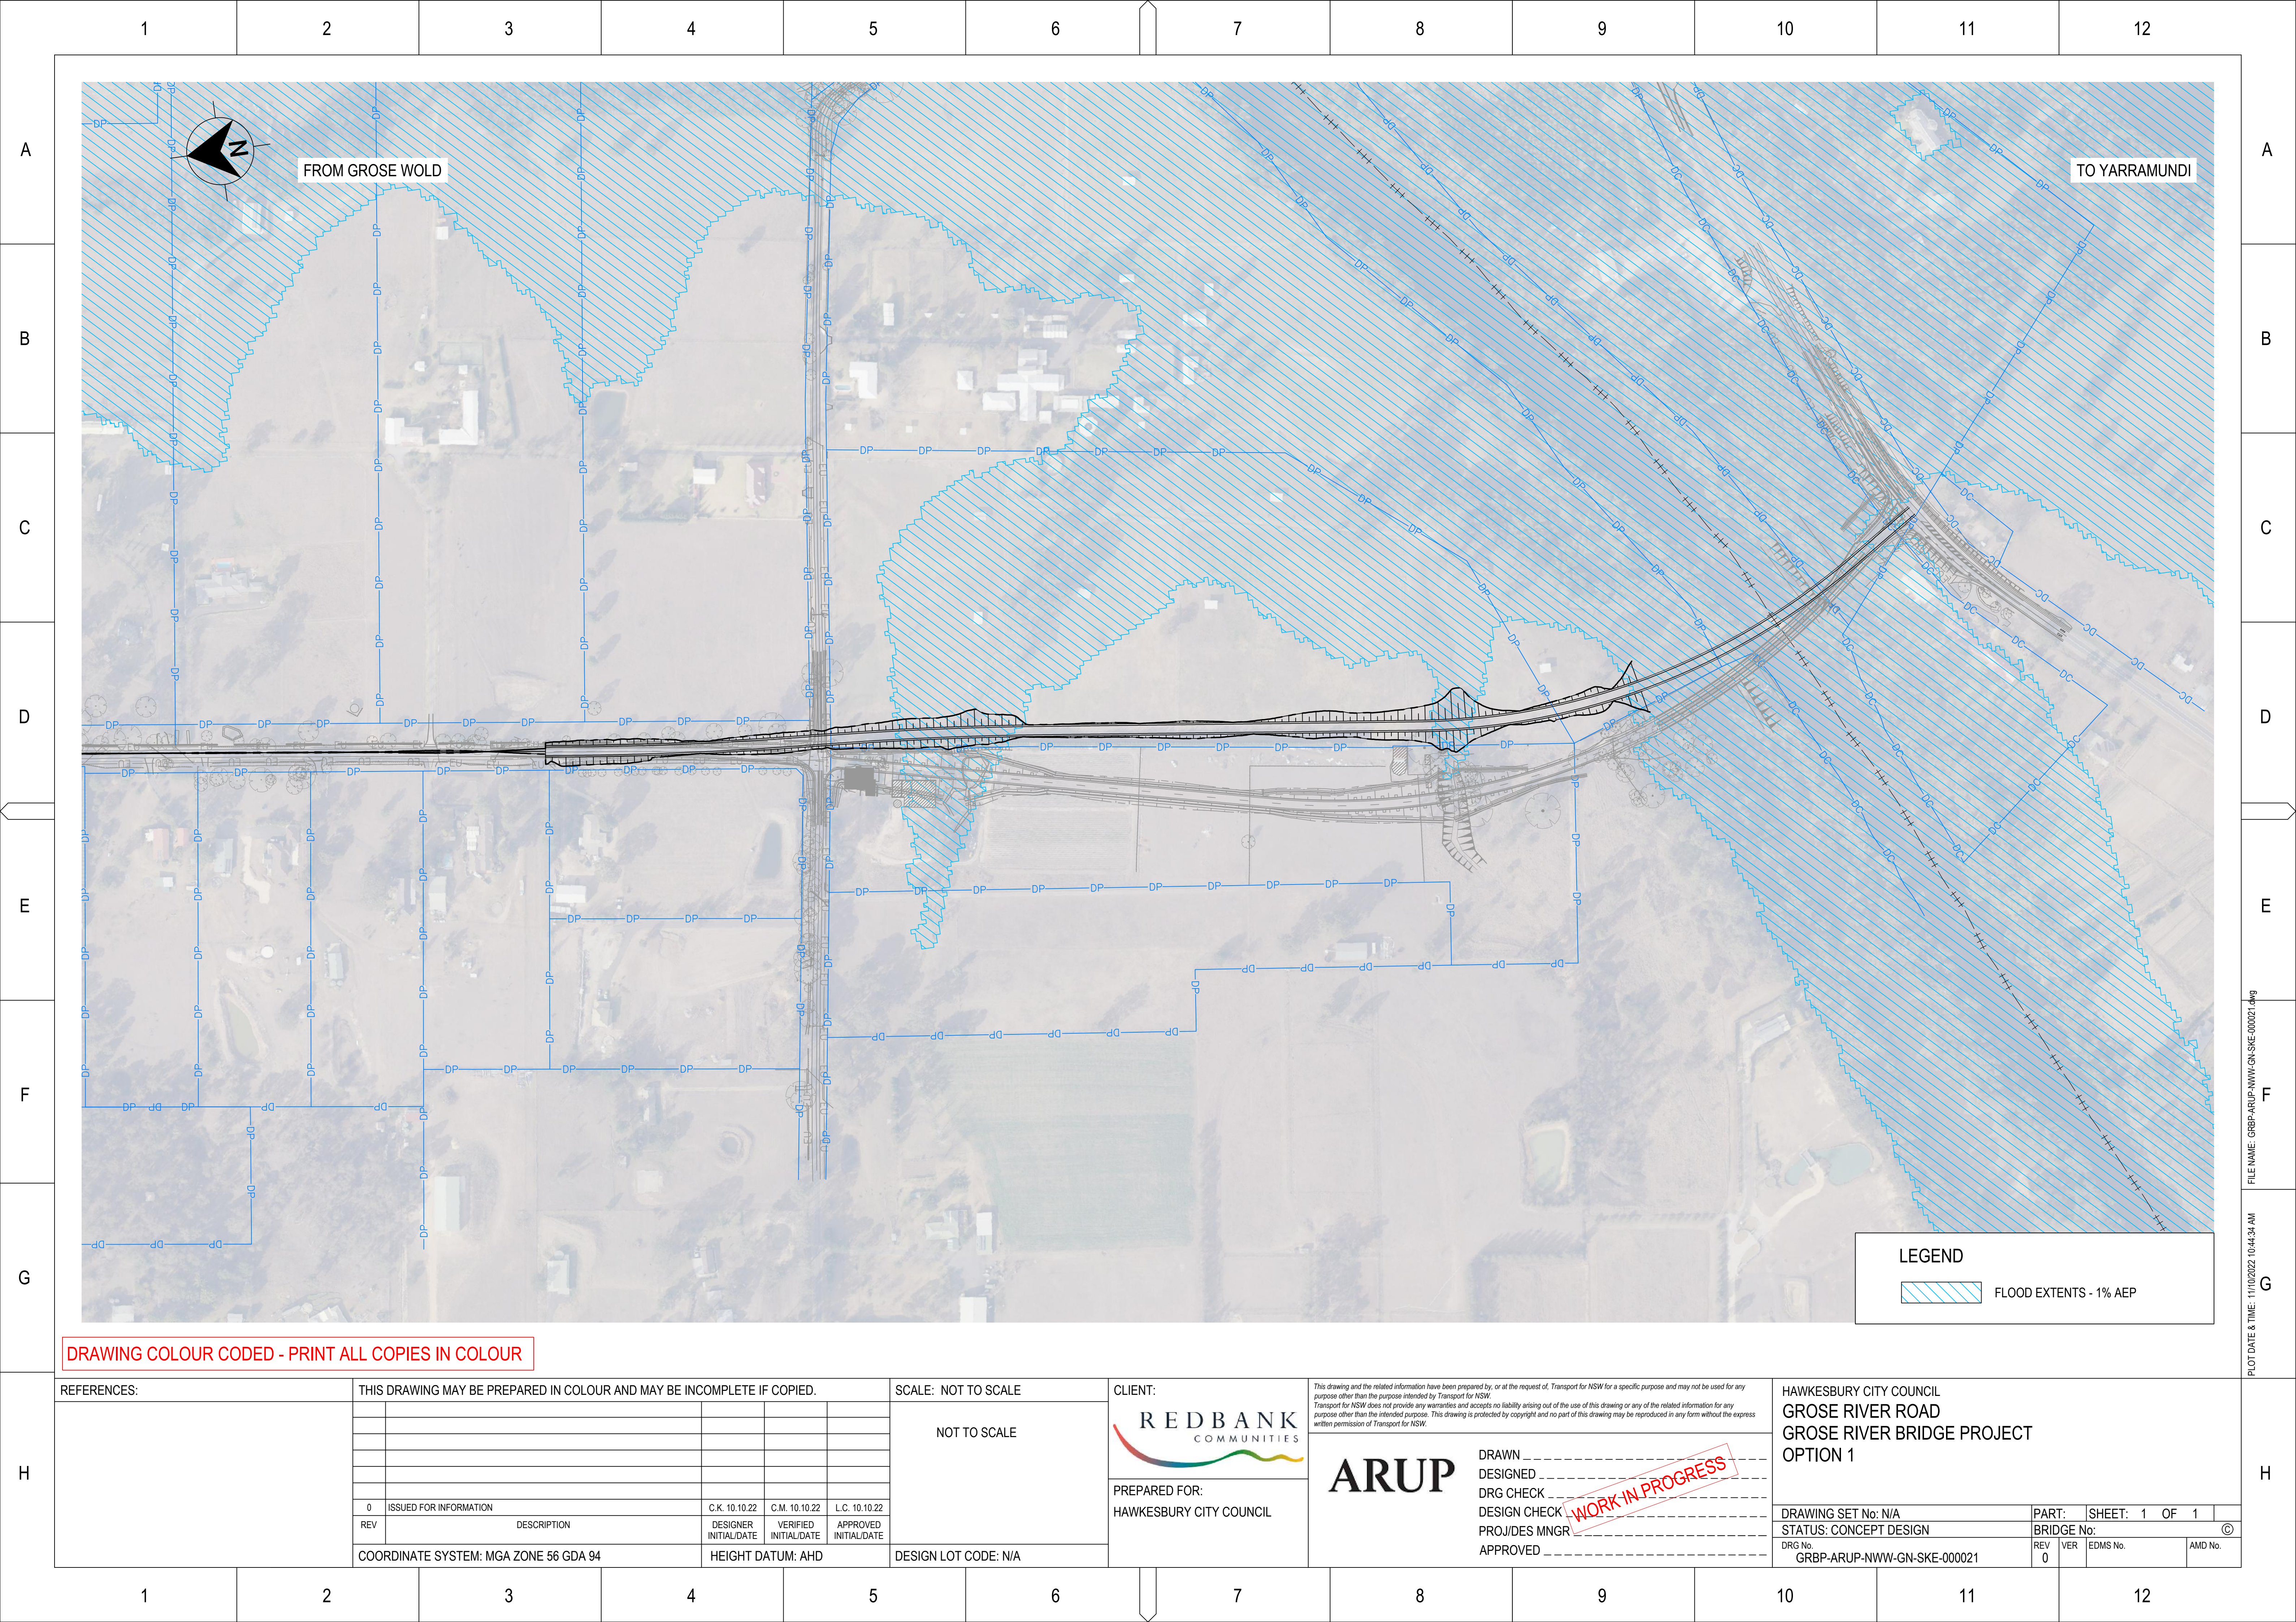

DRAWING COLOUR CODED - PRINT ALL COPIES IN COLOUR

REFERENCES:	THIS DRAWING MAY BE PREPARED IN COLOUR AND MAY BE INCOMPLETE IF COPIED.					SCALE: NOT TO SCALE		CLIENT: <div>REDBANK COMMUNITIES</div> PREPARED FOR: HAWKESBURY CITY COUNCIL	<div>This drawing and the related information have been prepared by, or at the request of, Transport for NSW for a specific purpose and may not be used for any purpose other than the purpose intended by Transport for NSW. Transport for NSW does not provide any warranties and accepts no liability arising out of the use of this drawing or any of the related information for any purpose other than the intended purpose. This drawing is protected by copyright and no part of this drawing may be reproduced in any form without the express written permission of Transport for NSW.</div> <div>ARUP</div> <div>DRAWN _____ DESIGNED _____ DRG CHECK _____ DESIGN CHECK _____ PROJ/DES MNGR _____ APPROVED _____</div>	HAWKESBURY CITY COUNCIL GROSE RIVER ROAD GROSE RIVER BRIDGE PROJECT OPTION 1				
					NOT TO SCALE									
0	ISSUED FOR INFORMATION				C.K. 10.10.22	C.M. 10.10.22	L.C. 10.10.22							
REV	DESCRIPTION				DESIGNER INITIAL/DATE	VERIFIED INITIAL/DATE	APPROVED INITIAL/DATE							
COORDINATE SYSTEM: MGA ZONE 56 GDA 94					HEIGHT DATUM: AHD		DESIGN LOT CODE: N/A							